


Note:
 The contractor will be held to have checked all dimensions before commencing with any works and in the event of discrepancies, is to refer them directly to this office for clarification prior to commencement of work.
 Written dimensions are to be taken in all cases. Drawings should not be scaled for dimensions. In case of doubt refer to this office.
 This drawing is copyright and all rights are reserved. No unauthorised copying of this drawing is permitted.

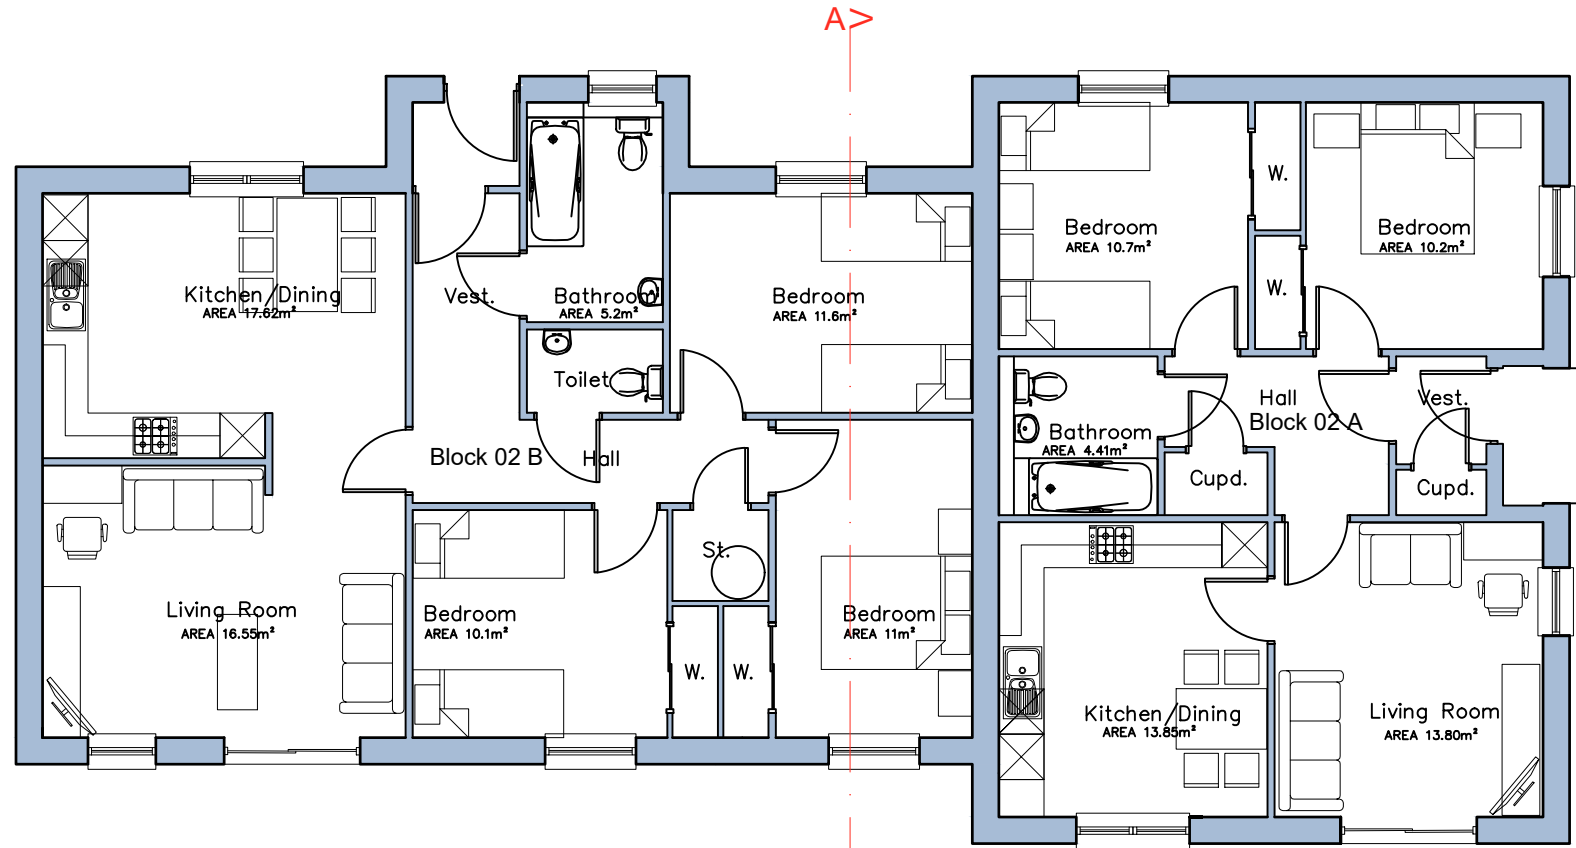

Ground Floor Plan - Block 02 B
 Area - 92.50m²



Ground Floor Plan - Block 02 A
 Area - 66.96m²

Date	Revisions	Mark
02/11/20	Planning submission	A
Project HOUSING DEVELOPMENT STATION ROAD ARISAIG		
Client S & K MACDONALD HOMES Ltd		
Drawing PLANNING SUBMISSION FLOOR PLANS BLOCK 02		
Scale 1:100 @ A3	Date OCT '20	
Drawn CS	Checked SD	
Dwg. No. 0552020/A102 A		



kearney donald partnership
 chartered architects & planning supervisor

Hillside House • Belford Road
 Fort William • PH33 6BT
 Tel: 01397 704333
 Fax: 01397 704123
 E-mail: mail@kd-partnership.co.uk
 Web site: www.kd-partnership.co.uk