



Alternative design concepts to Option 1:

- Public parking area maximised to 14 spaces;
- Access to car park from eastern side;
- Bike shelter reduced to bikes stands due to space restrictions;
- Existing picnic tables used, with additional accessible tables of matching style;
- Additional picnic facilities along boardwalk section.

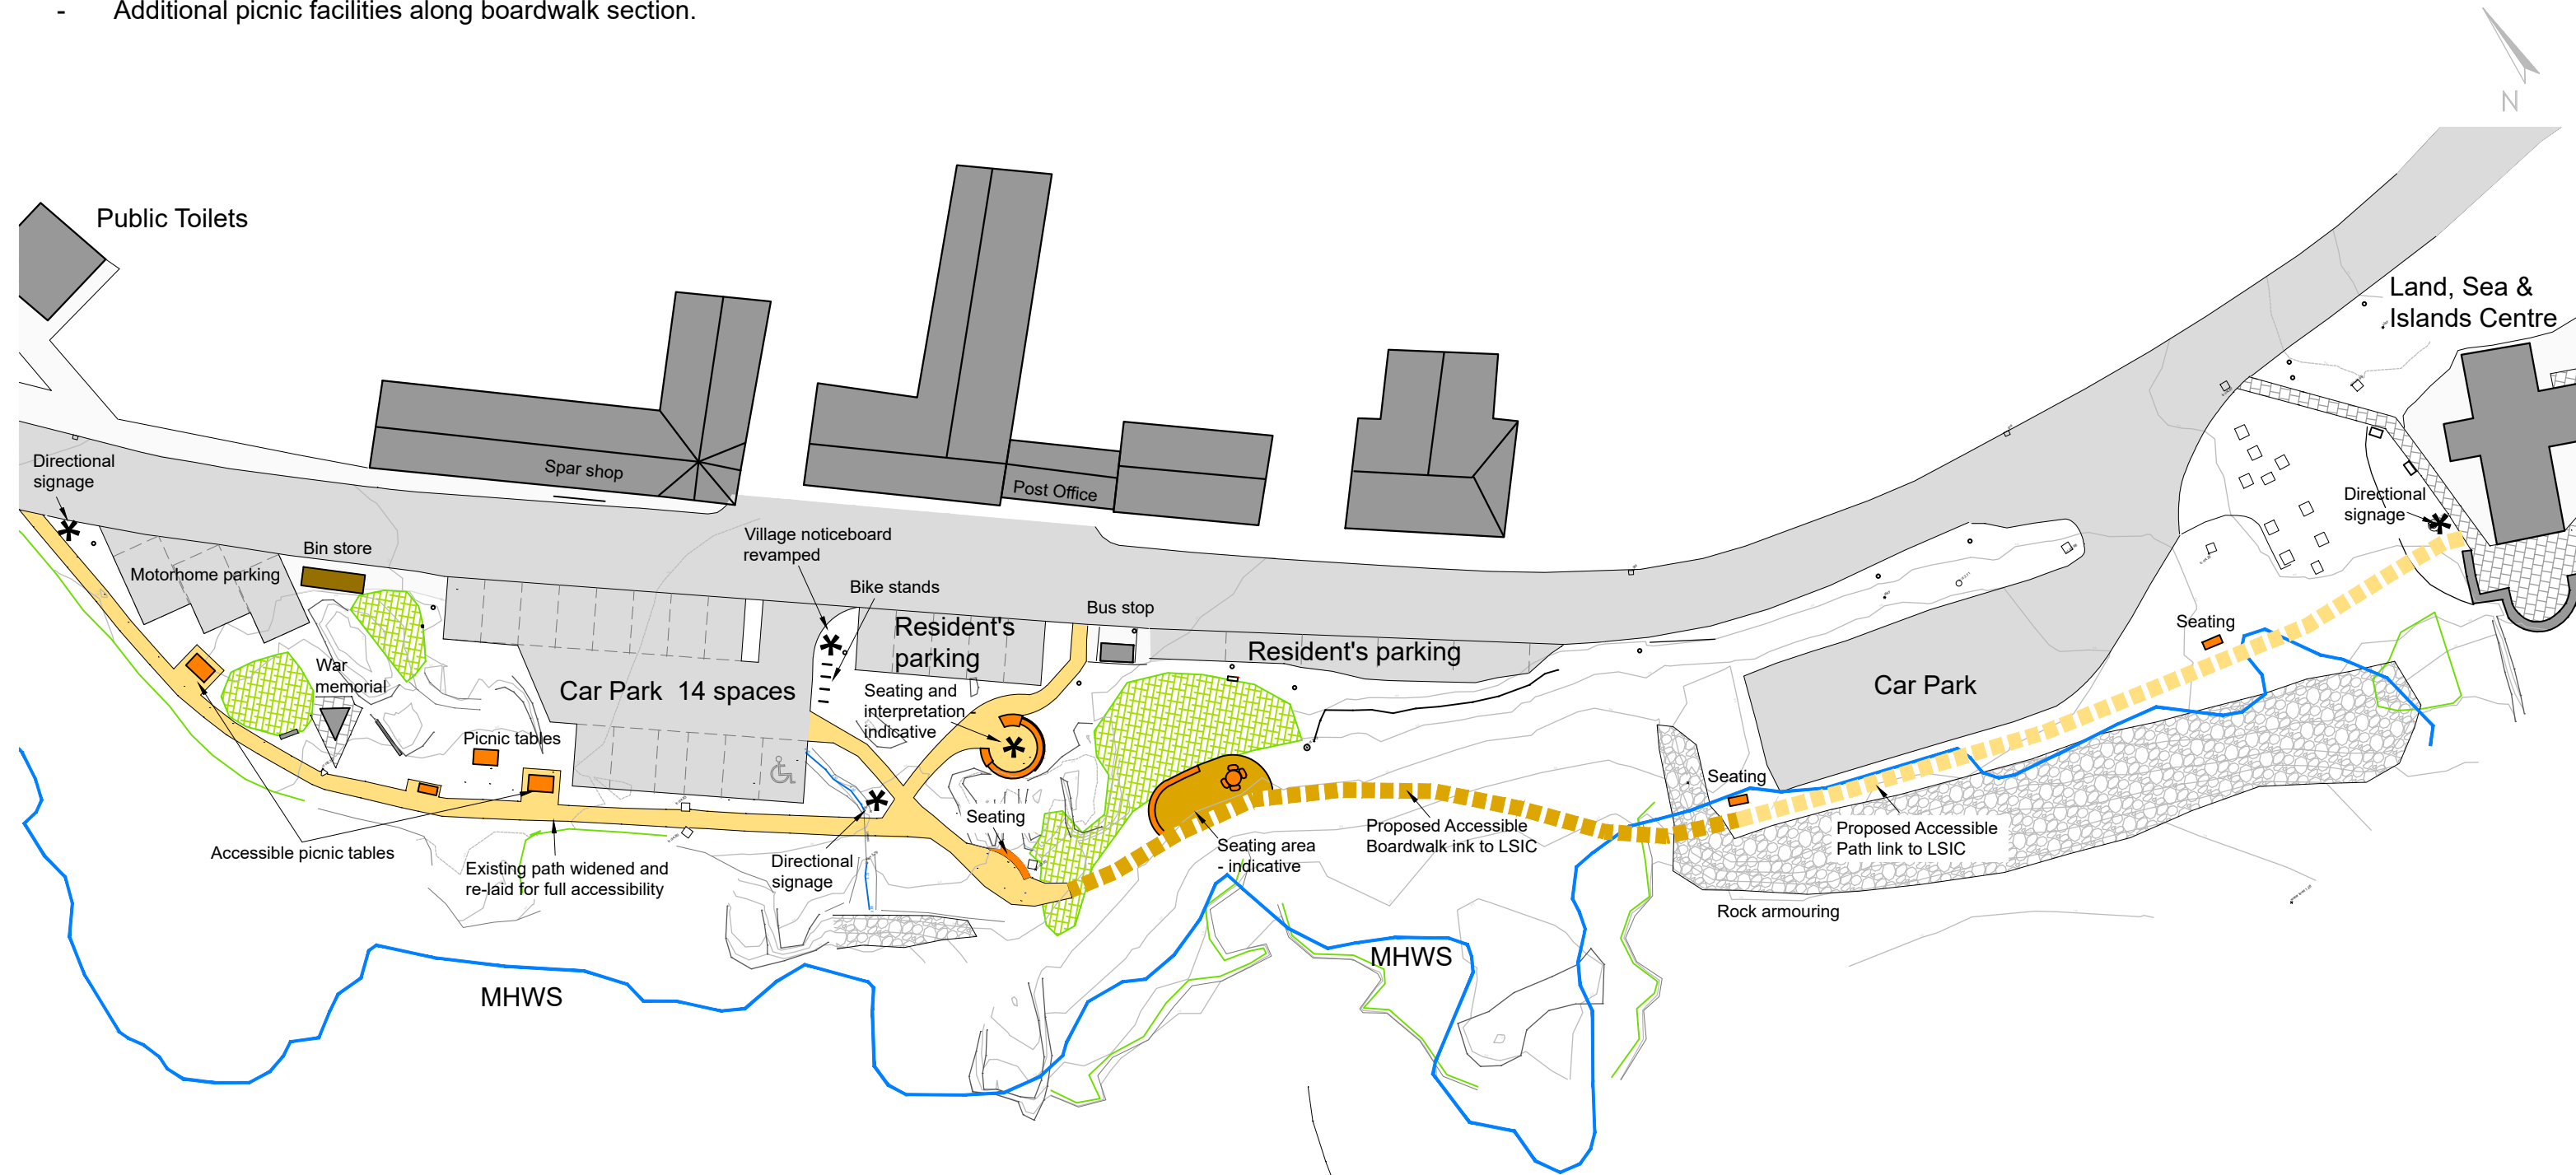

Option 2

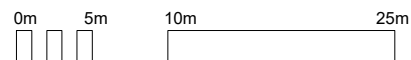

Original: 13.07.20
 Issued: 13.07.20