



Alternative design concepts to Option 1:

- Access to car park from east side;
- Planting areas included to soften expanded parking area and provide buffer to shorefront path;
- Existing picnic tables used, with additional accessible tables of matching style;

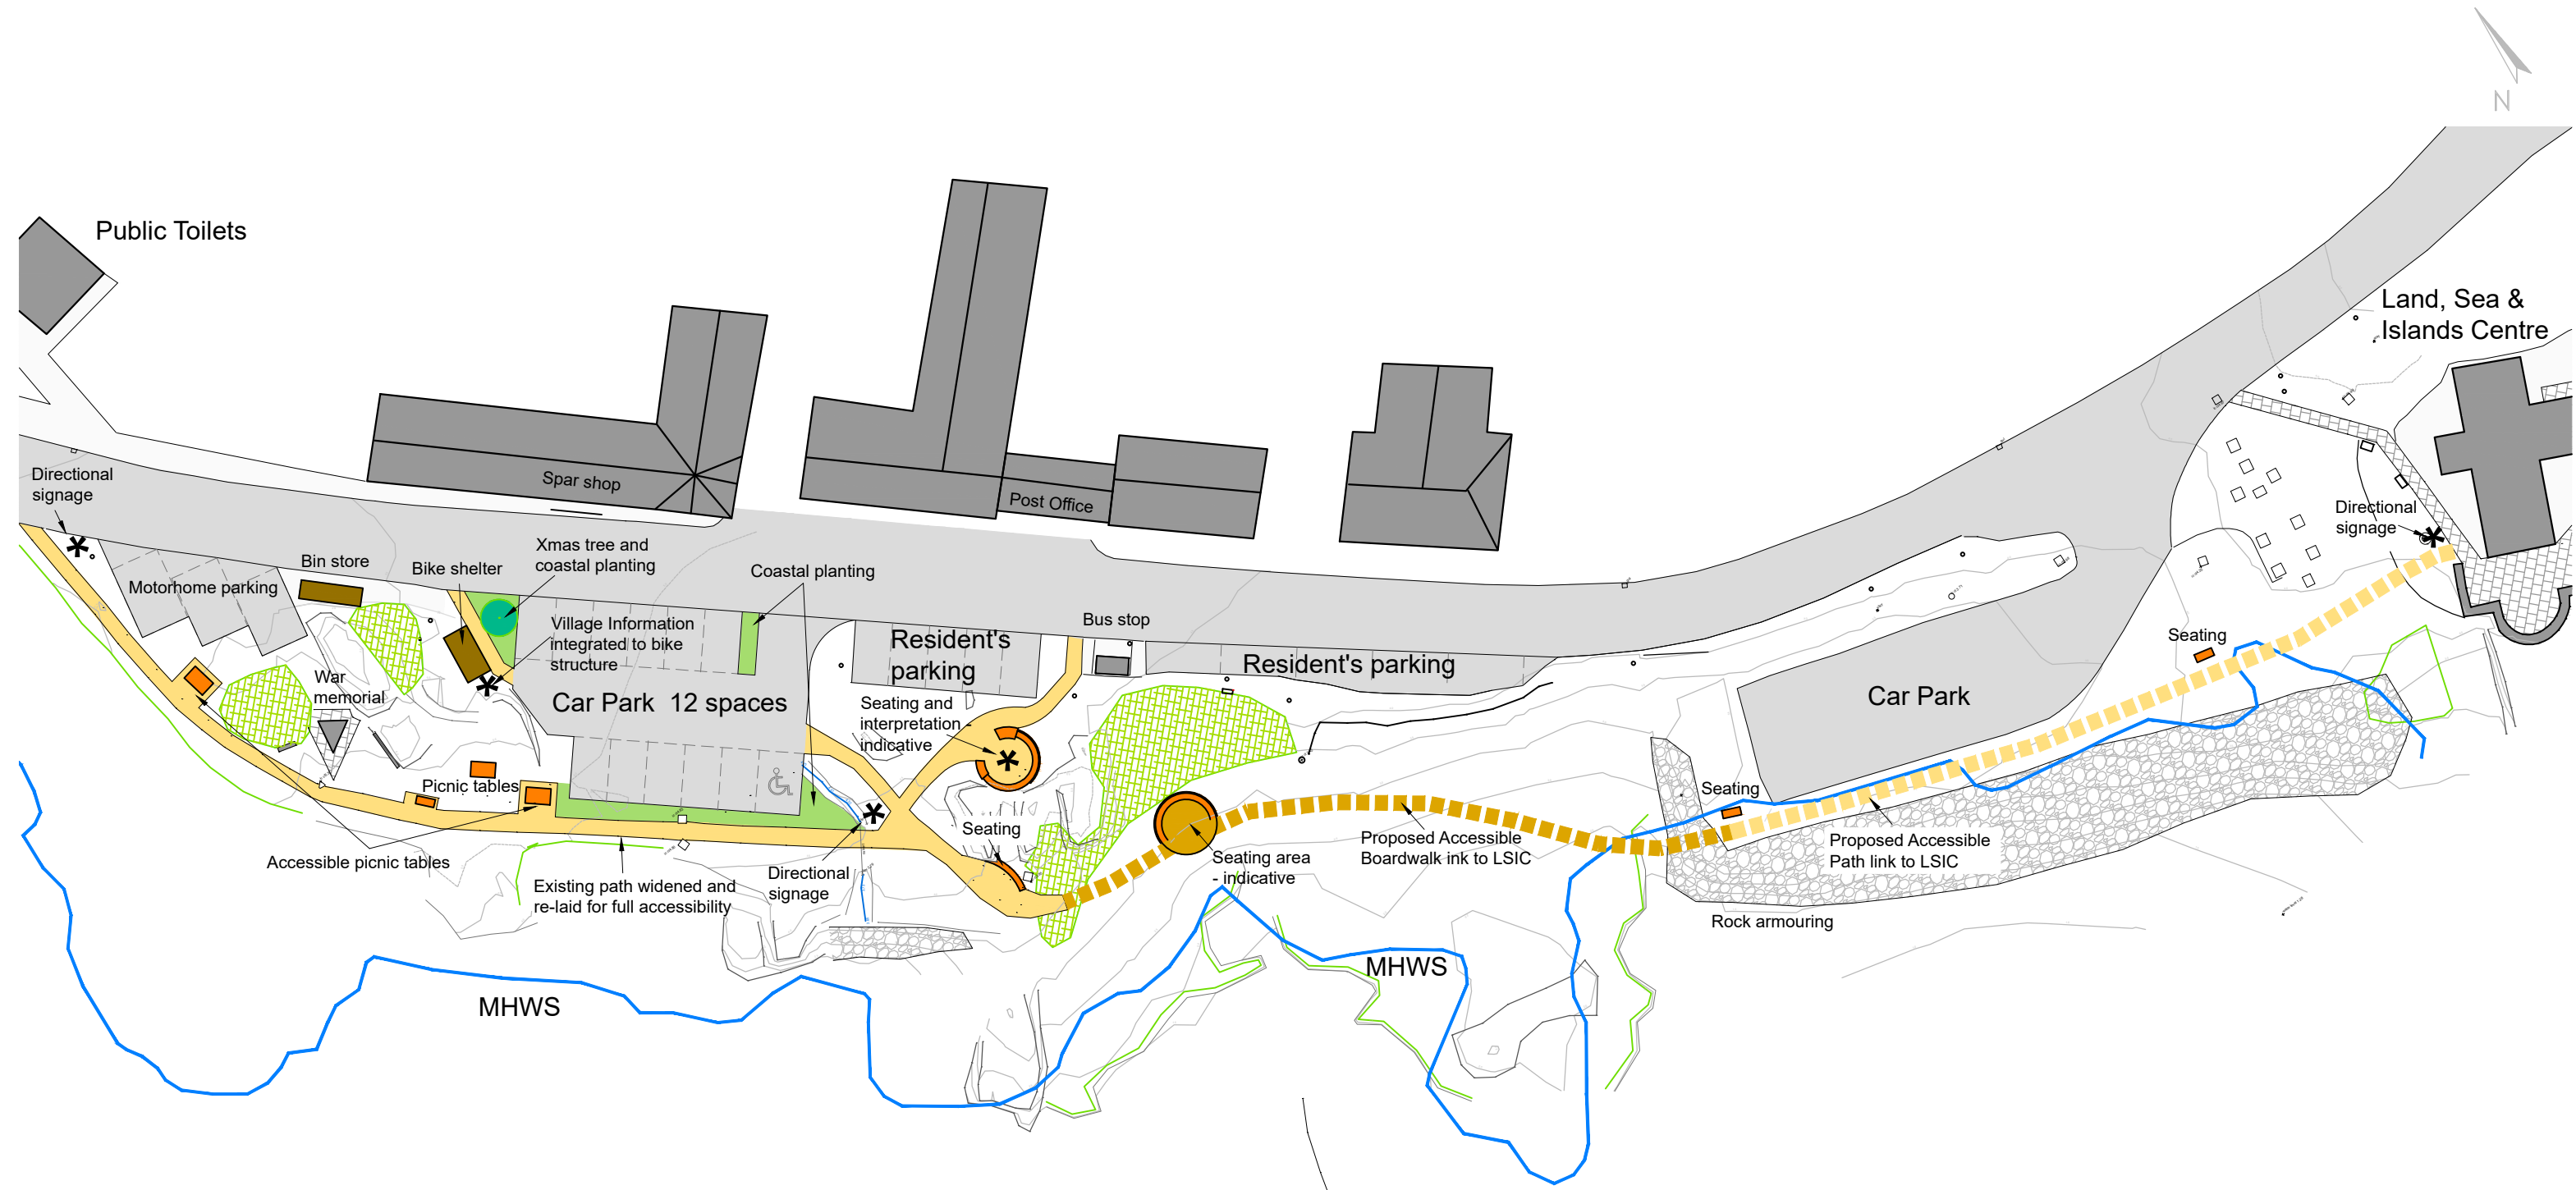

Option 3

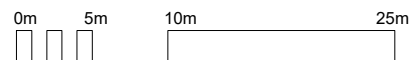

Original: 13.07.20
 Issued: 13.07.20