


Note :
 The contractor will be held to have checked all dimensions before commencing with any works and in the event of discrepancies, is to refer them directly to this office for clarification prior to commencement of work.
 Written dimensions are to be taken in all cases. Drawings should not be scaled for dimensions. In case of doubt refer to this office.
 This drawing is copyright and all rights are reserved. No unauthorised copying of this drawing is permitted.

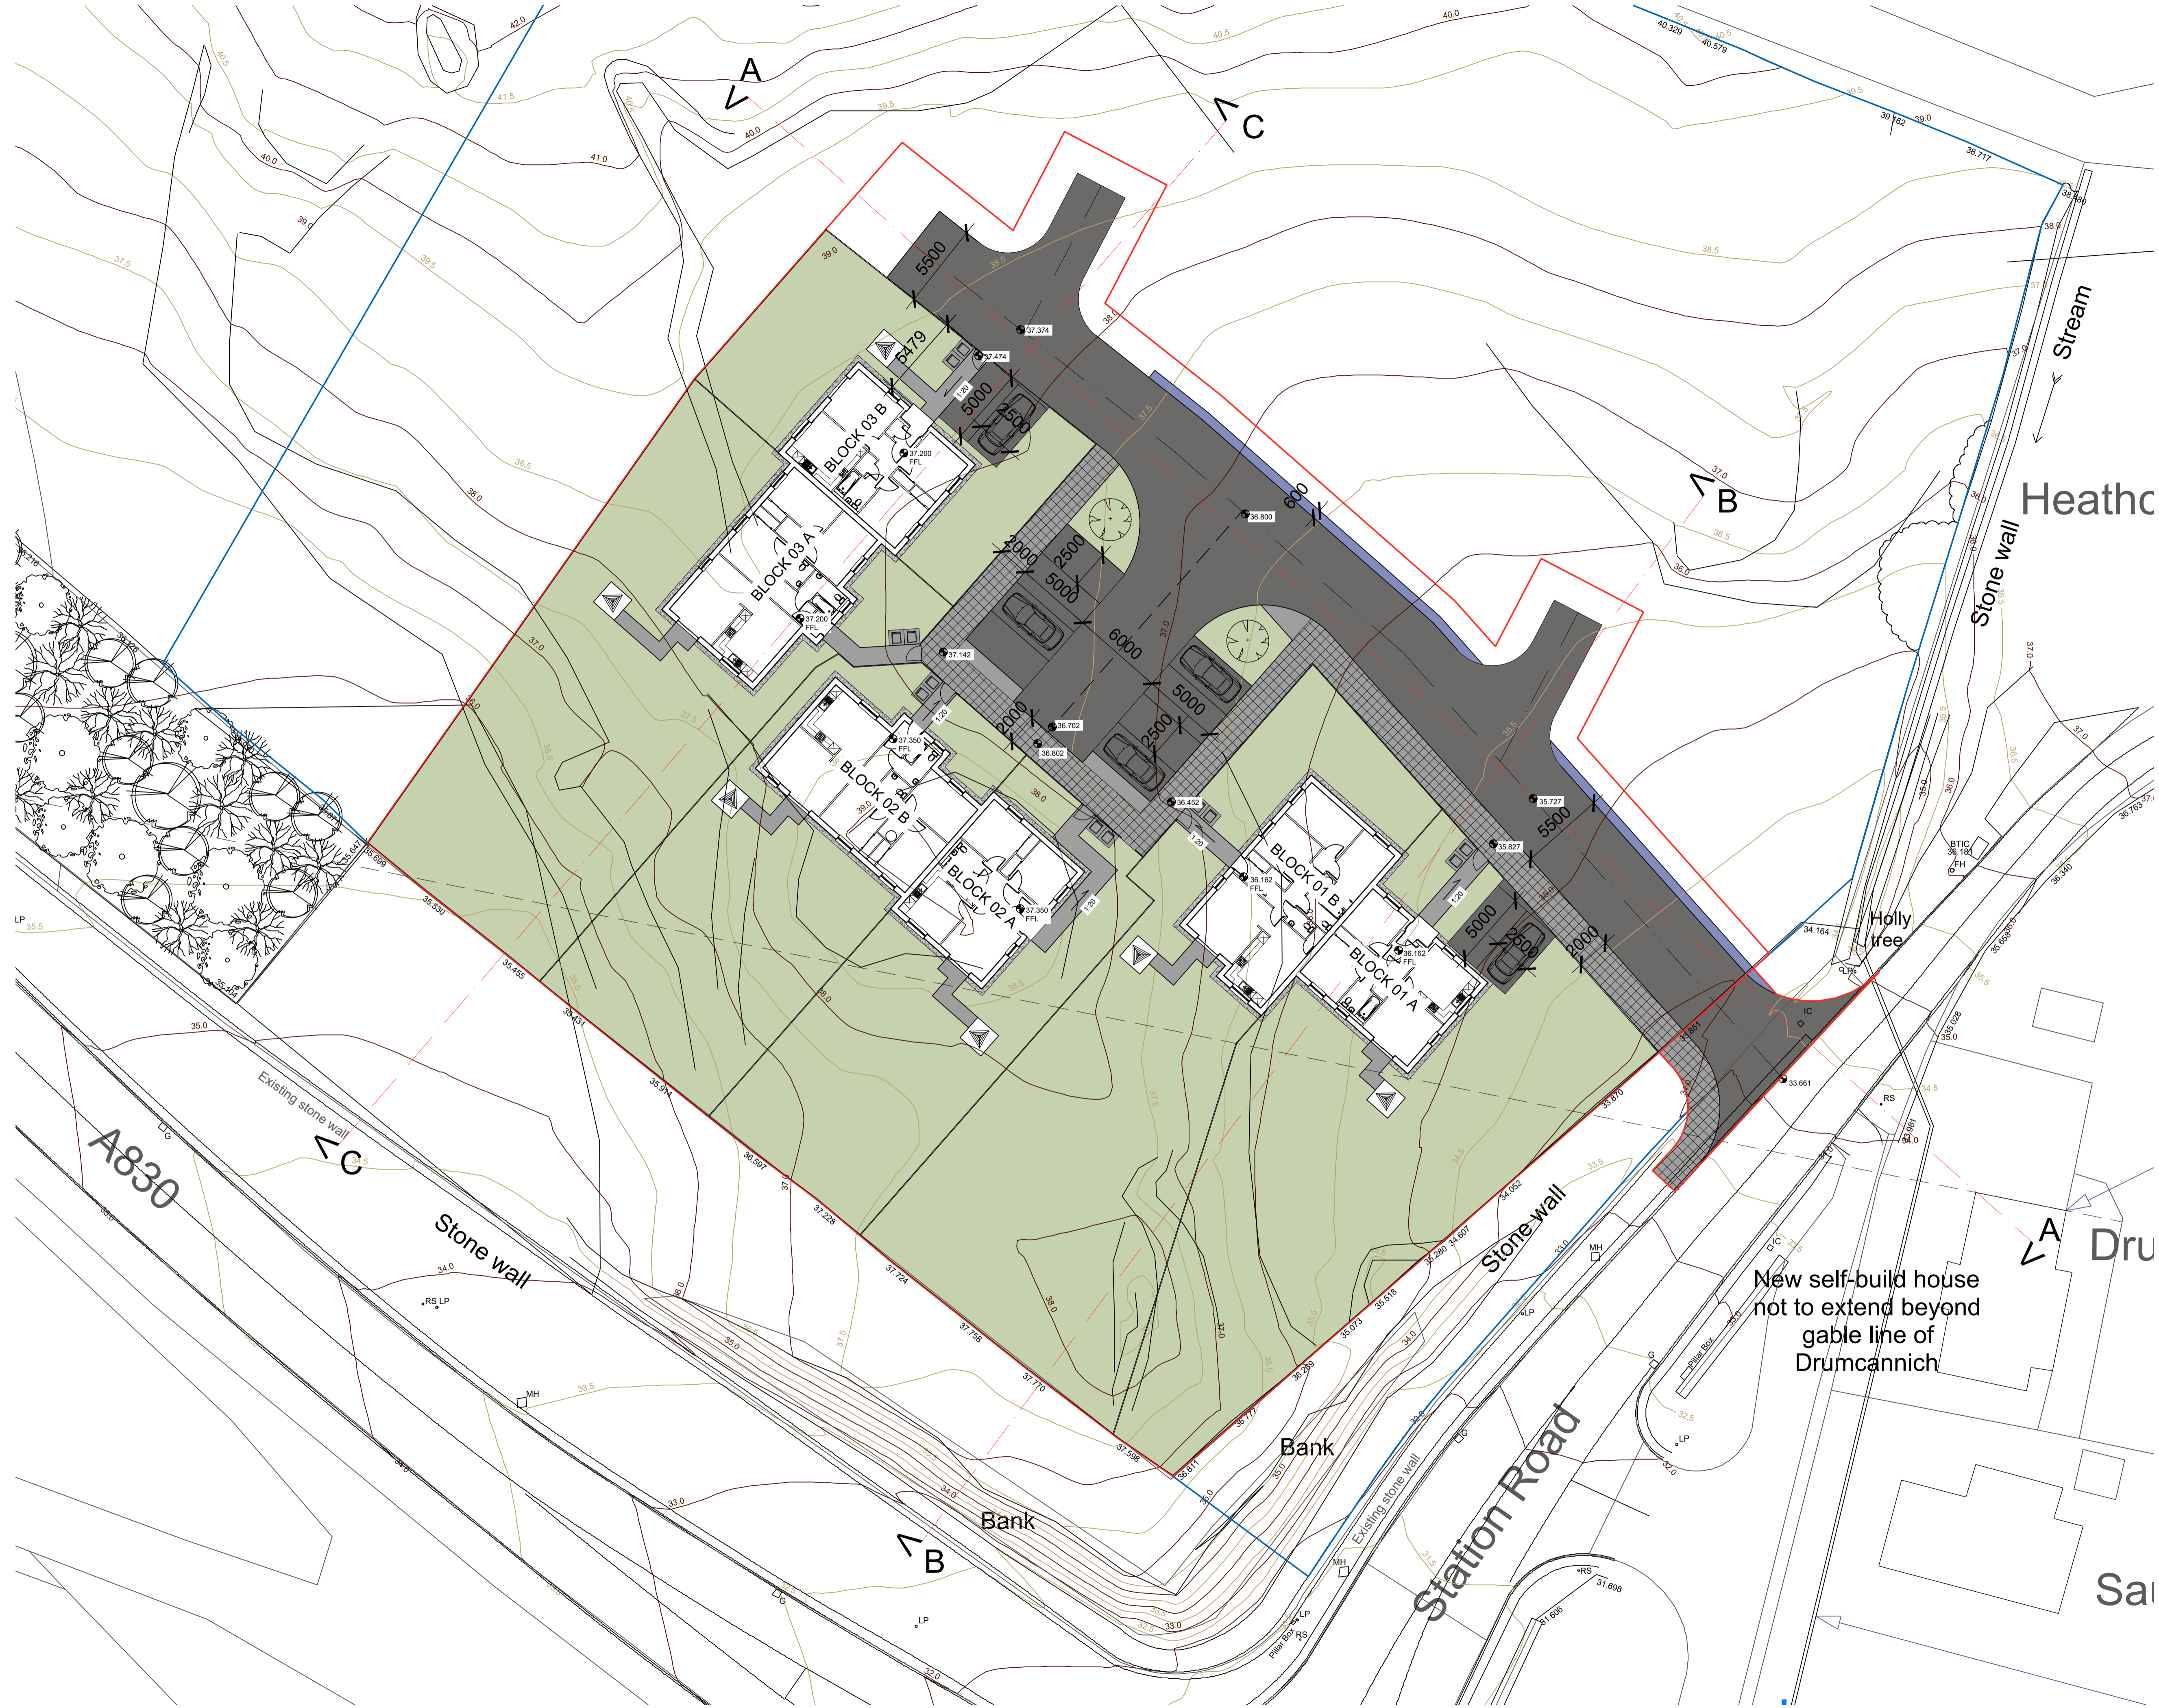


LEGEND

- Tarmac
- 2m wide Service Strip with Footway over
- 600mm wide verge to road edge
- Turf areas
- Land within Arisaig Community Trust's Ownership
- Site Boundary

Date	Revisions	Mark
02/11/20	Planning submission	A

Project	
HOUSING DEVELOPMENT STATION ROAD ARISAIG	
Client	
S & K MACDONALD HOMES Ltd	
Drawing	
SITE LAYOUT	
Scale	Date
1:200 @ A1	OCT '20
Drawn	Checked
JM	SD
Drg No.	
0552020/A002 A	

New self-build house
 not to extend beyond
 gable line of
 Drumcannich

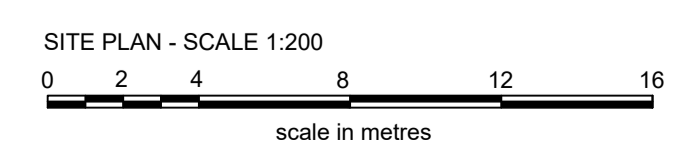

kearney donald partnership
 chartered architects & principal designer

Hillside House • Belford Road
 Fort William • PH33 6BT
 Tel: 01397 704333
 Fax: 01397 704123
 E-mail: mail@kd-partnership.co.uk
 Web site: www.kd-partnership.co.uk