



Key Design Principles:

- Parking areas defined and restructured for efficient use of space;
- Creative use of seating area to develop integrated signage and information;
- Bike shelter structure with integral village notice board to act as local hub point;
- Overall Layout links pedestrian and vehicle areas throughout, with attractive route along shore created;
- Seating, surfacing and signage fully accessible;
- Seating and signage detailing to flow throughout shorefront area to create unified and attractive landscape.

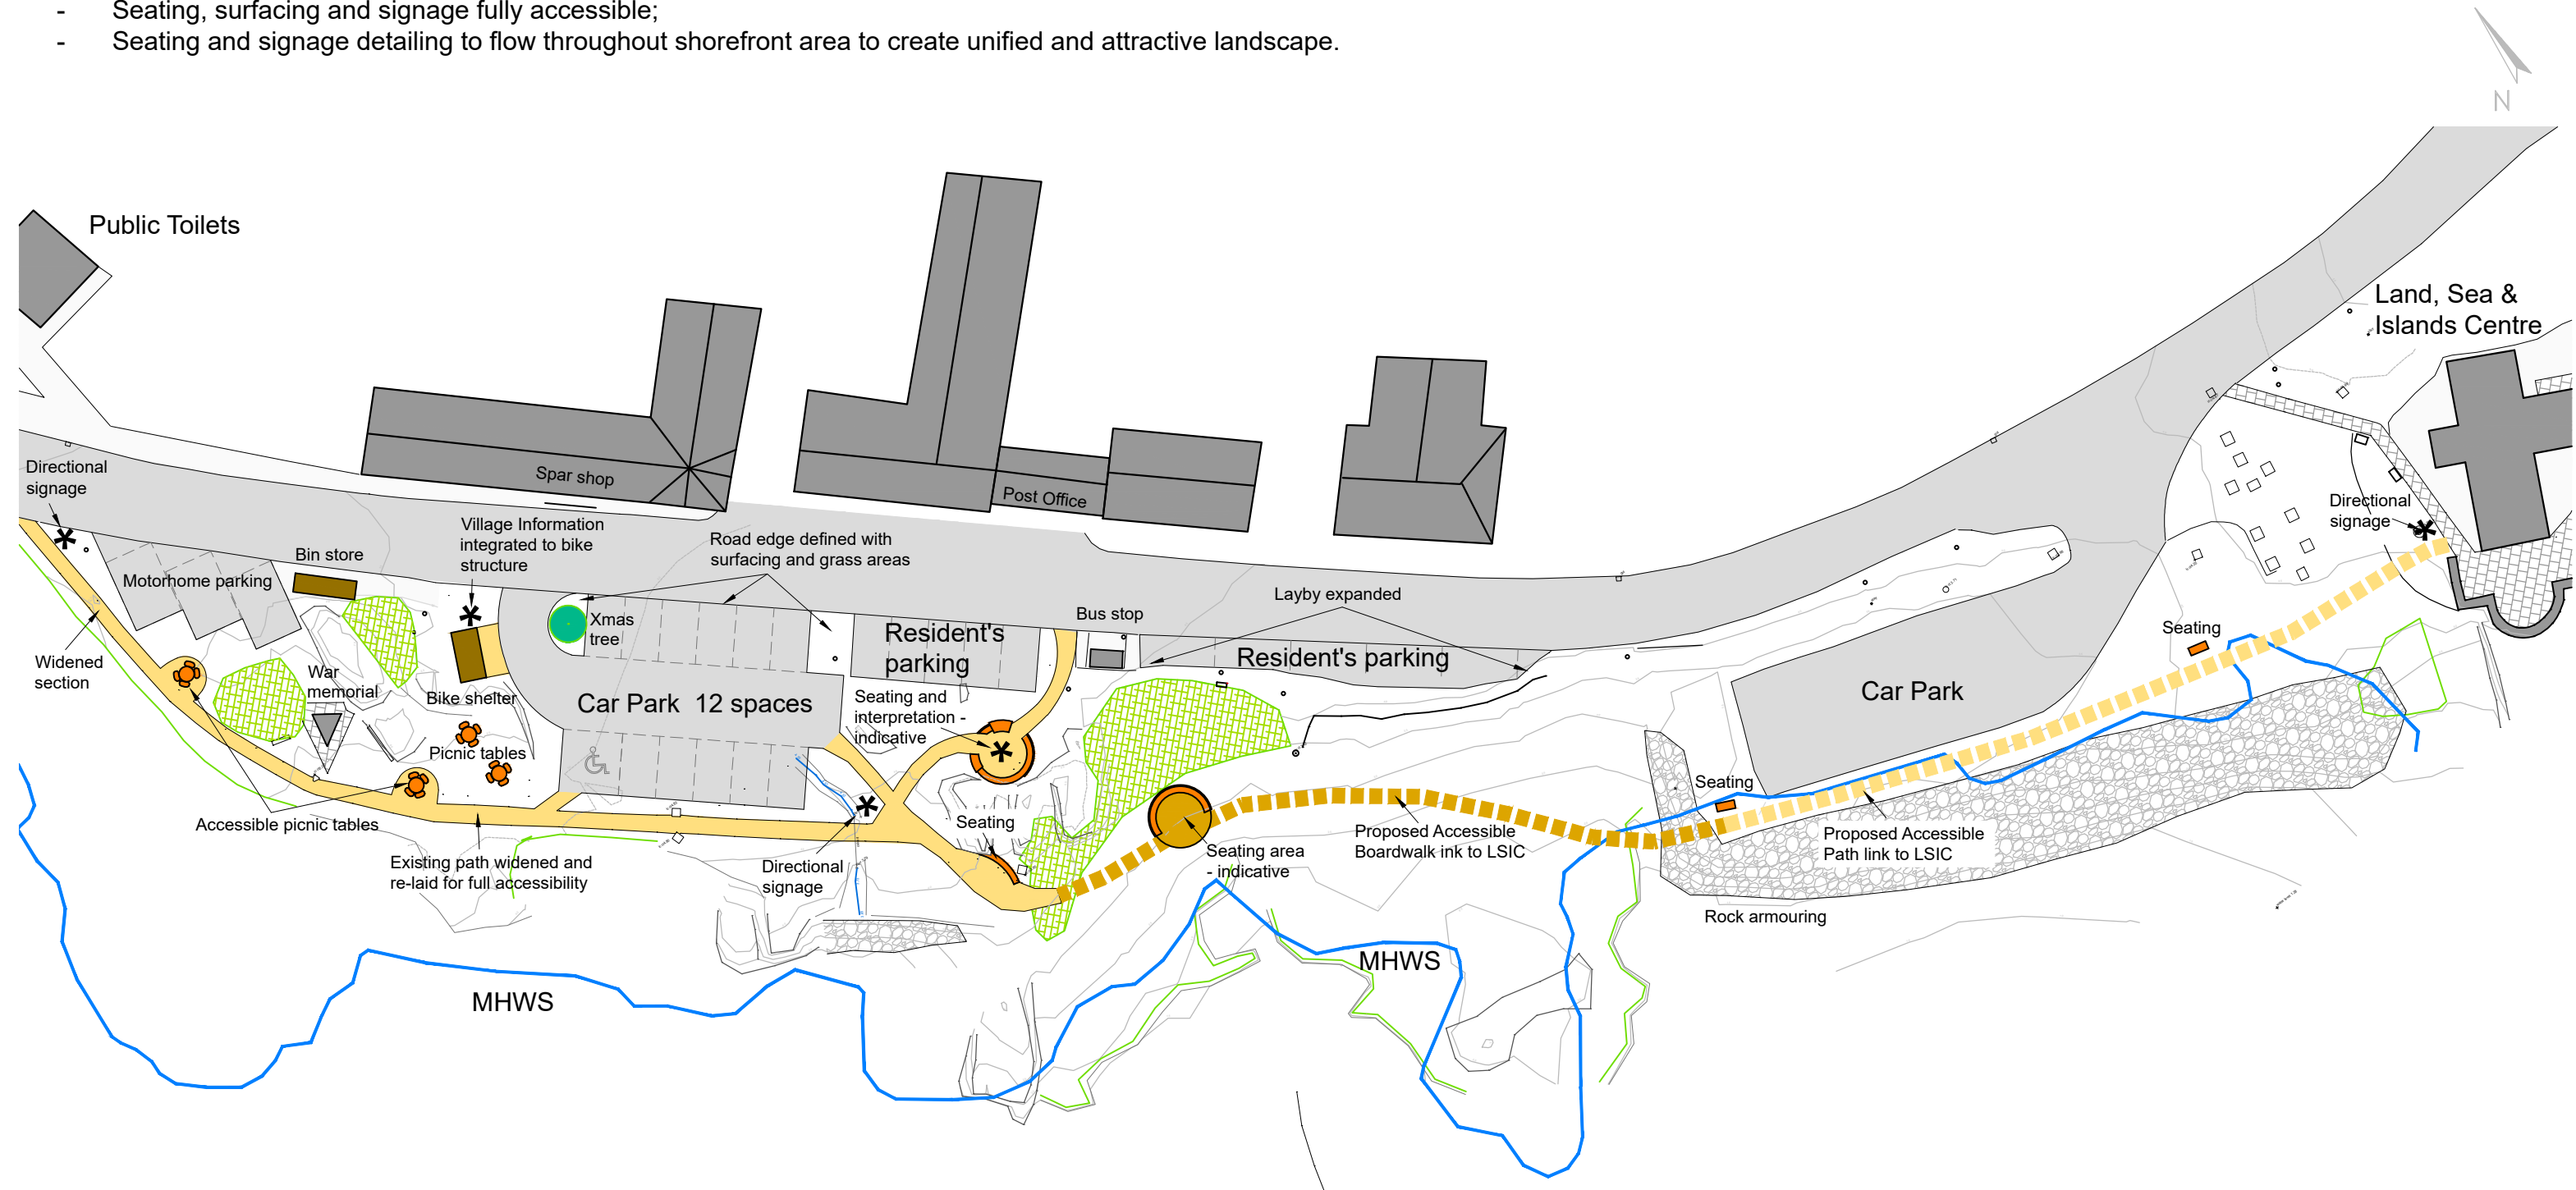

Option 1

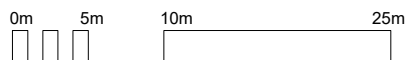

Original: 13.07.20
 Issued: 13.07.20